

12 GA. ALUMINUM REMOVABLE
ROOF SKIN WITH CONDENSATION
BARRIER


4" DEEP ALUMINUM
CHANNEL

1 1/2 x 1 1/2 x 1 8 ALUMINUM
ANGLES

2 x 2 x 1/4 ALUMINUM
ANGLES

12"

NOTE:
LOUVER SHOWN IS A
4" DEEP LE-47,
OTHERS SIMILAR

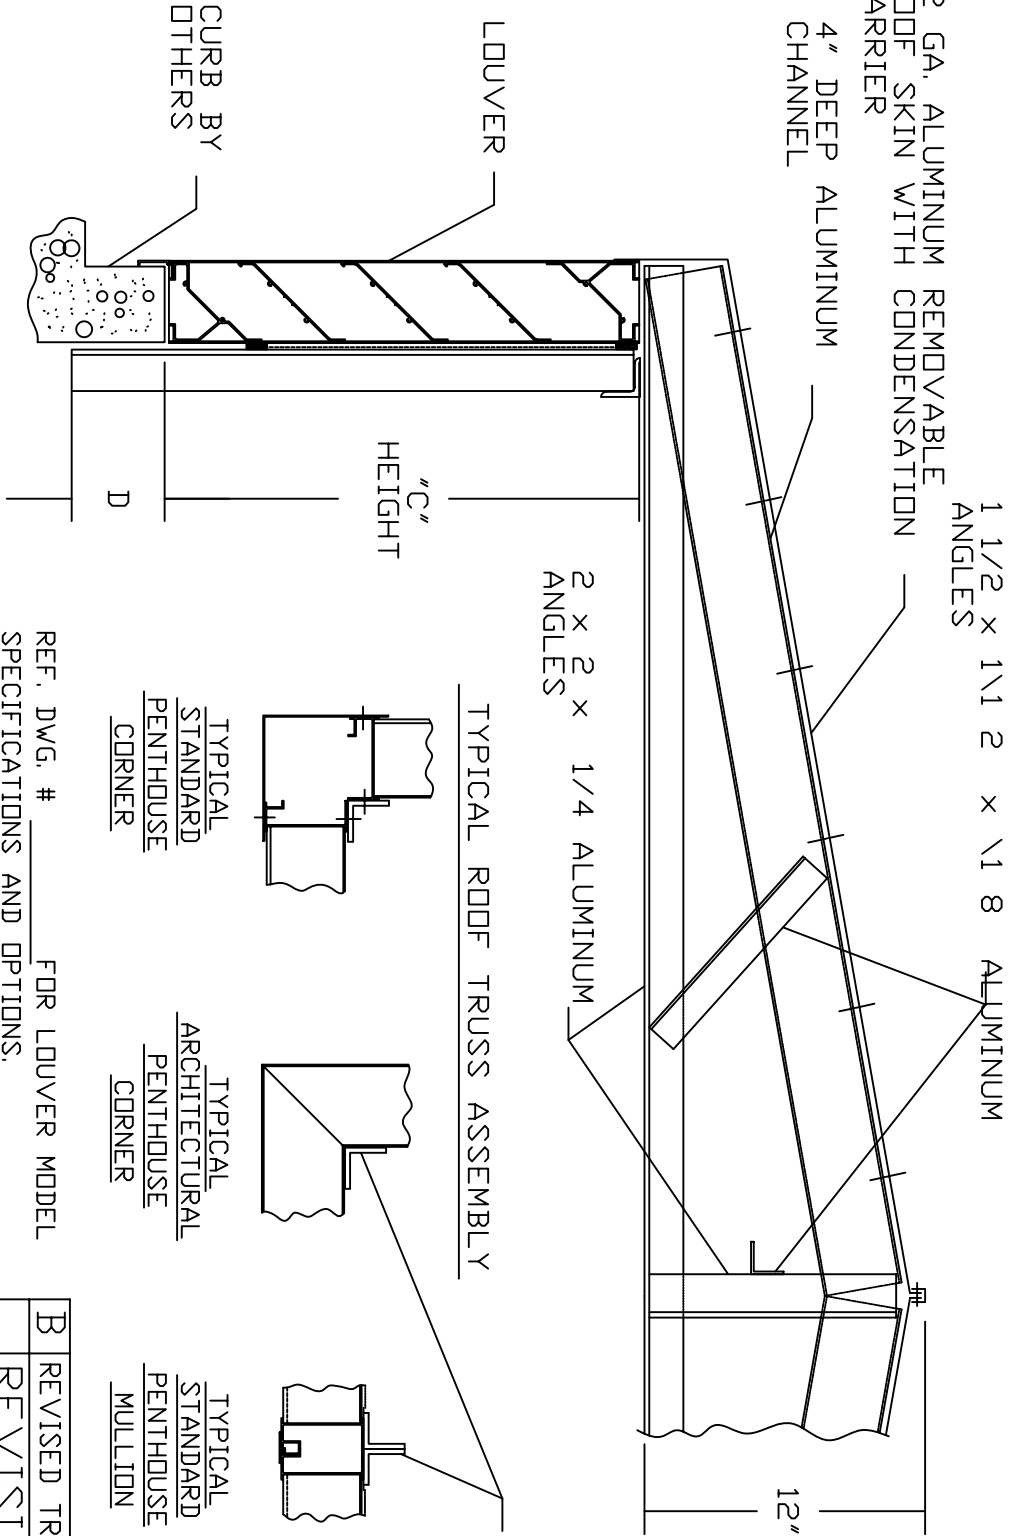

REF. DWG. # _____ FOR LOUVER MODEL
SPECIFICATIONS AND OPTIONS.

ITEM No.	QTY.	LOUVER MODEL	"A" INSIDE CURB	"B" INSIDE CURB	"C" HEIGHT	D	No. OF PANELS	No. OF SHIP SECTIONS	No. OF TRUSSES	TRUSSES PARALLEL TO A OR B DIM.

B	REVISED TRUSS DESIGN	JTS	6-28-93
	REVISION	DRN	DATE
		OK	

abi air balance
A MESTEK COMPANY

7435 INDUSTRIAL RD.
Phone (419) 865-5000
FLORENCE, KY
Fax (419) 865-1375

TYPICAL TRUSS ROOF
PENTHOUSE DETAILS

CKD.BY	DJN	APPD.BY	DJN
DRN.BY	JTS	DWG. NO.	19324-STD
DATE	6-28-93		B