


# LOUVERS & DAMPERS

## LOUVERED PENTHOUSES EXTRUDED ALUMINUM 4" AND 6" DEEP BLADES

### INTERIOR FASTENING INSTALLATION POST CORNER - 4" OR 6" BLADE WIDTH DRAINABLE - STATIONARY

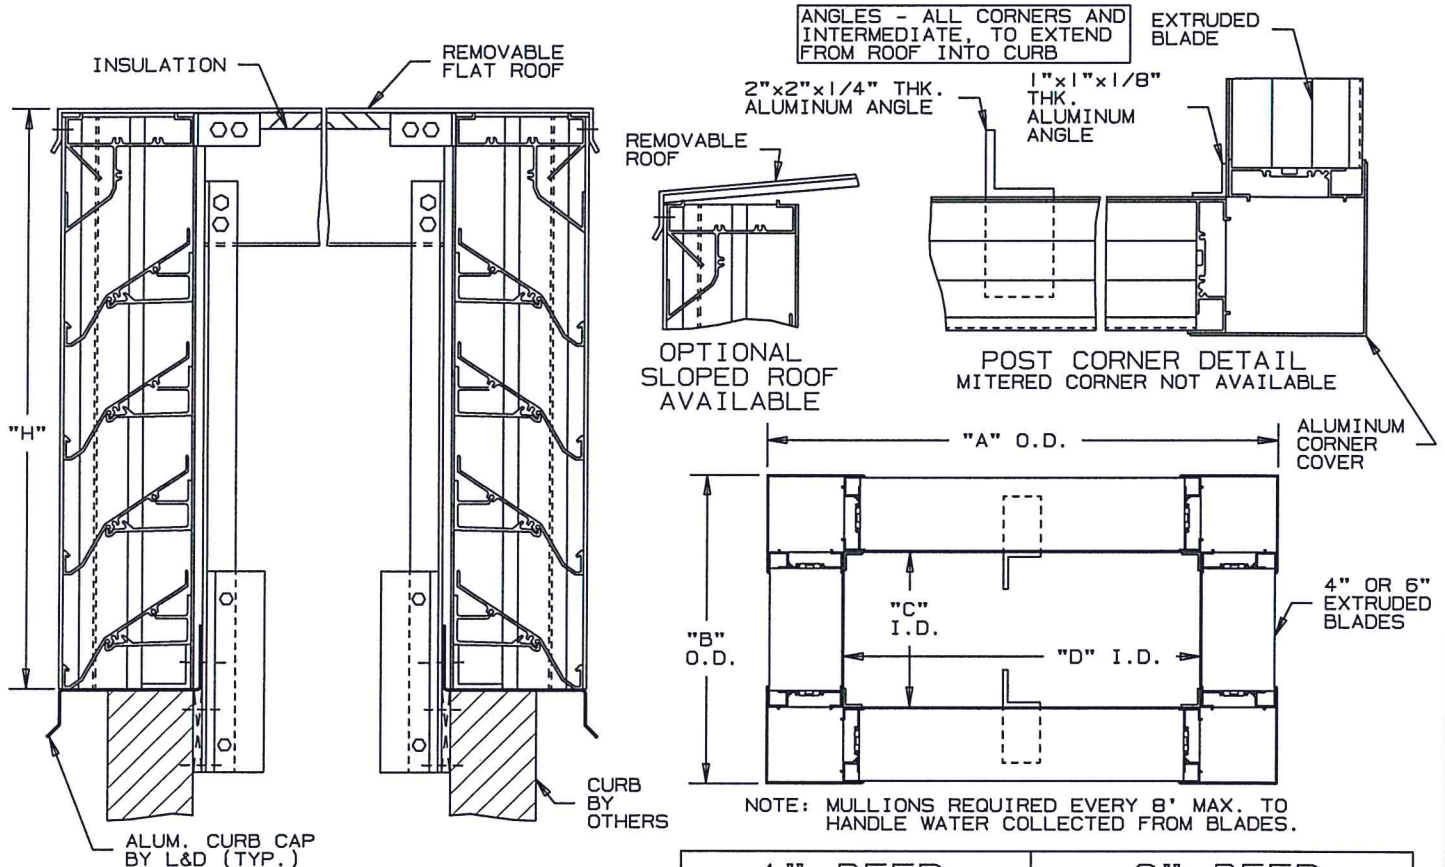

4" DEEP	6" DEEP
IP23P "DRAIN" BLADE	IP31P "DRAIN" BLADE

### SPECIFICATIONS

**MATERIAL:** EXTRUDED ALUMINUM SECTIONS OF ( ) .081", ( ) .125" THICKNESS OF 6063-T52/T6 ALLOY. WITH REINFORCING RIB BOSSES.

**ROOF:** REMOVABLE ROOF .060" THK. SHEET ALUMINUM REINFORCED WITH ALUMINUM BRACING WHERE REQUIRED TO TAKE A SNOW LOAD OF 40 LBS./SQ.FT. PLUS A REQUIRED SAFETY FACTOR.

**INSULATION:** UNDERSIDE OF ROOF IS LINED WITH 1/2" THK. INSULATION.

**SCREENS:** (WHEN INDICATED)  
BIRD SCREEN - 1/2" SQUARE MESH, 19 GA. GALVANIZED STEEL, ON INTERIOR.

**NOTE:** PENTHOUSE DIMENSIONS "A" OR "B" EXCEEDING 84" SHALL BE SHIPPED IN SECTIONS FOR FIELD ASSEMBLY BY OTHERS.

ITEM	QTY.	"A"	"B"	"C"	"D"	"H"	MULL	TYPE	LOC
								SCREENS	



**LOUVERS & DAMPERS**  
A Mestek Company  
450 Riverside Drive  
Wyalusing, PA 18853

AGENT: \_\_\_\_\_

ARCH./ENG. : \_\_\_\_\_

CONTR. : \_\_\_\_\_

PROJECT : \_\_\_\_\_

EDR: \_\_\_\_\_ ECN: \_\_\_\_\_ JOB: \_\_\_\_\_

DATE: \_\_\_\_\_ DWN. : \_\_\_\_\_ DWG. : \_\_\_\_\_